



PROPOSAL

CORMAC Consultancy,
on behalf of Cornwall Council, is inviting comment on the following proposal
Pedestrian Improvements
B3309 Crowlas to Ludgvan

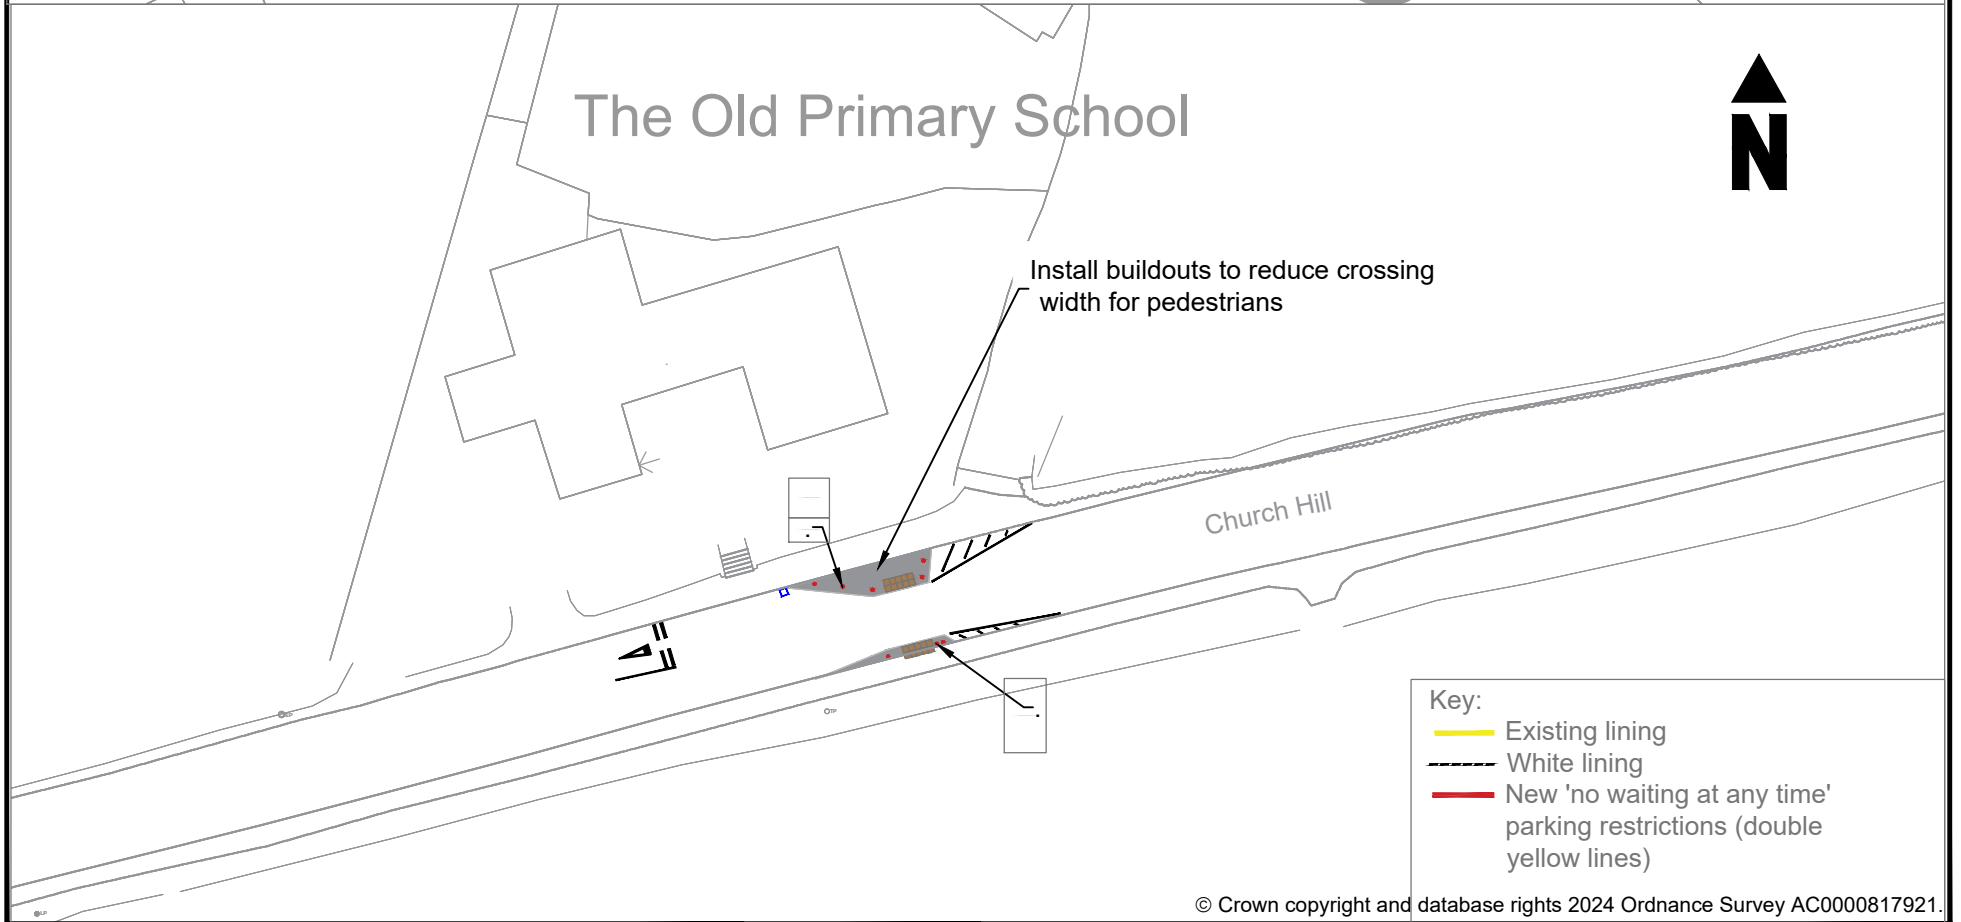

Date	Originator	Document ref.
10/06/24	MD	Infra23-056_SN02

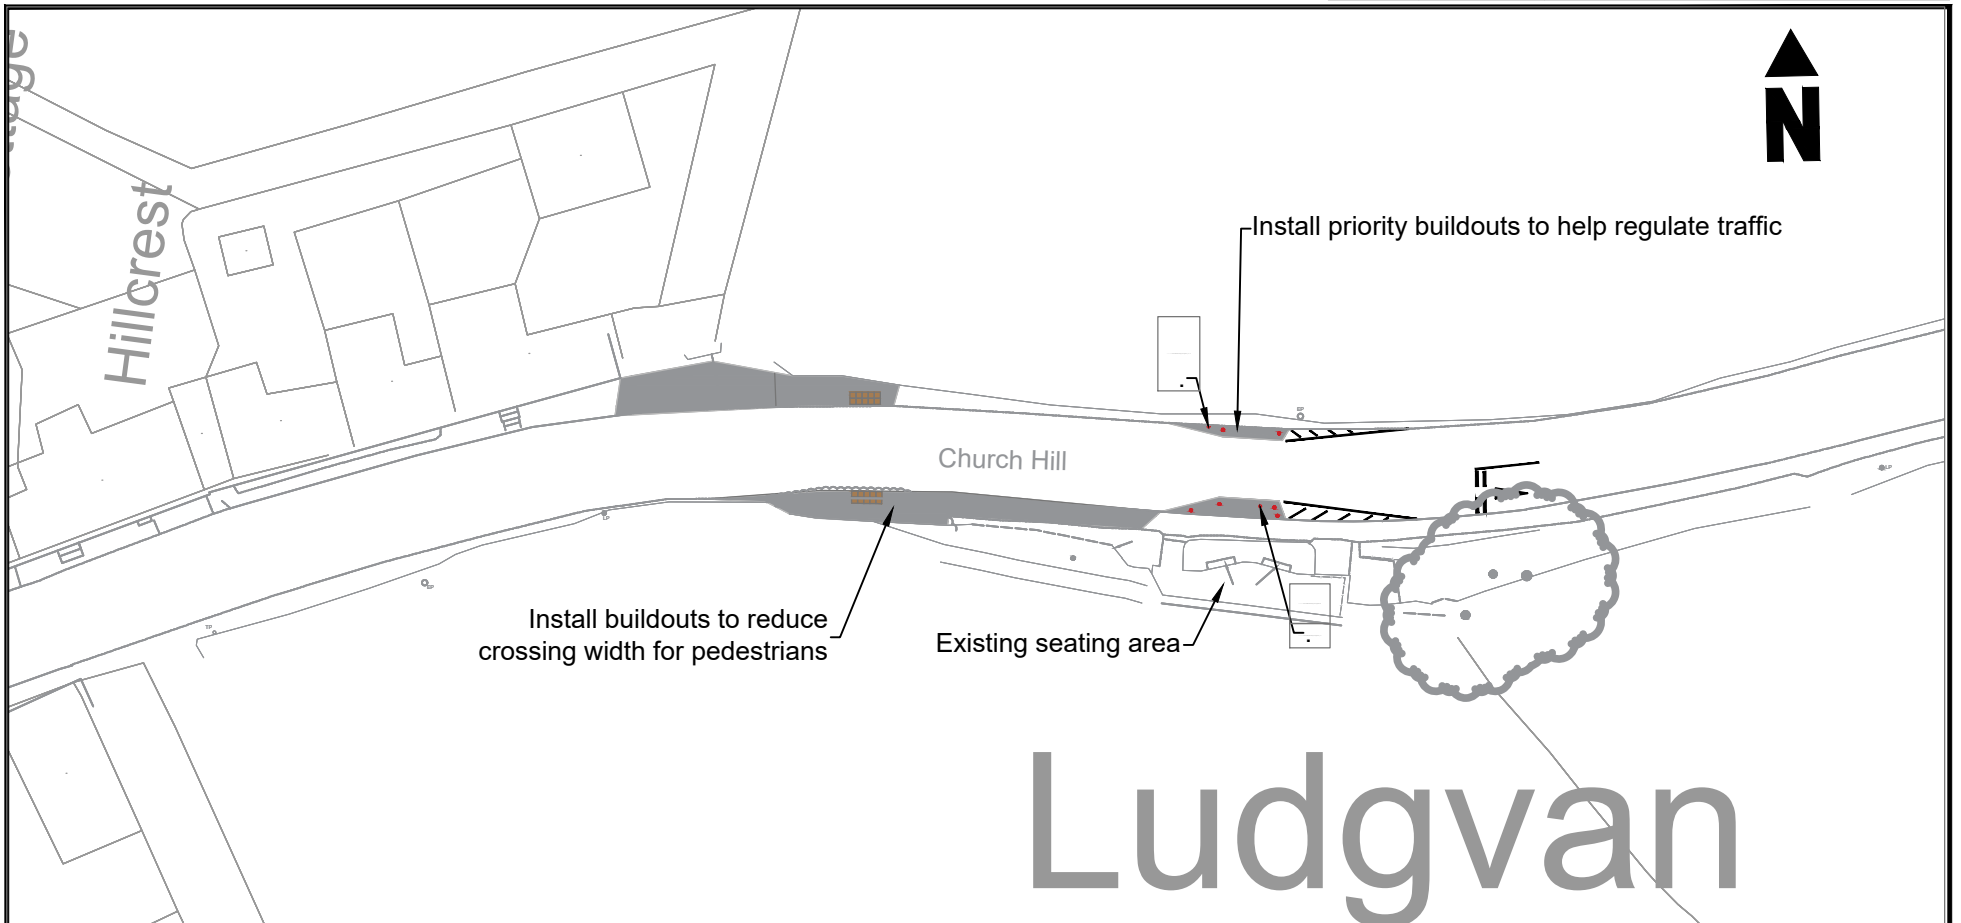

Key:

- Existing lining
- White lining
- New 'no waiting at any time' parking restrictions (double yellow lines)

© Crown copyright and database rights 2024 Ordnance Survey AC0000817921.

To respond, please send any comments or objections, specifying the grounds on which they are made, via email or in writing to:
Infrastructure Design Group, CORMAC Consultancy,
Radnor Road, Scorrier, Redruth, TR16 5EH.

Alternatively, please scan the **QR Code** to respond online using the Consultation Finder service or visit:

www.cornwall.gov.uk/TrafficConsult

To arrive no later than: **08/08/2024**



QR Code is a registered trademark of DENSO WAVE INCORPORATED.

Copies of the draft proposals and plans are available for public inspection during normal office hours at:

New County Hall, Treyew Road, Truro TR1 3AY

Please contact us using the details below to obtain further information.

Telephone: **01872 327281**
Email: **traffic@cormacltd.co.uk**

Please quote reference: **Infra23-056_SN02**

Privacy Notice

CORMAC Solutions Ltd requests personal information when you respond to this consultation for the purposes of collating feedback and/or responding to any comments received. This information is destroyed within 12 weeks of the scheme's completion, although you may request this earlier by contacting us. If you choose not to provide an address or other personal information, or withdraw these before the scheme's completion, we regret that we may be unable to consider your response in regards to a particular aspect of the scheme. In line with the GDPR you can find further details on how CORMAC may use any information you supply, how we maintain the security of your data and your rights in regard to the information we hold about you on our web-site: <https://www.corservltd.co.uk/privacy-and-cookie-policy/>

Please note that it may also be necessary to include any information you provide in publicly available documents or to disclose it to third parties under the Freedom of Information Act 2000 or the Environmental Information Regulations 2004. Please contact the below if you have any concerns or queries regarding the processing of your information.

Data Protection Officer, CORSERV Ltd, Western Group Centre, Radnor Road, Scorrier, Redruth, Cornwall, TR16 5EH